


# DUMONT 1730

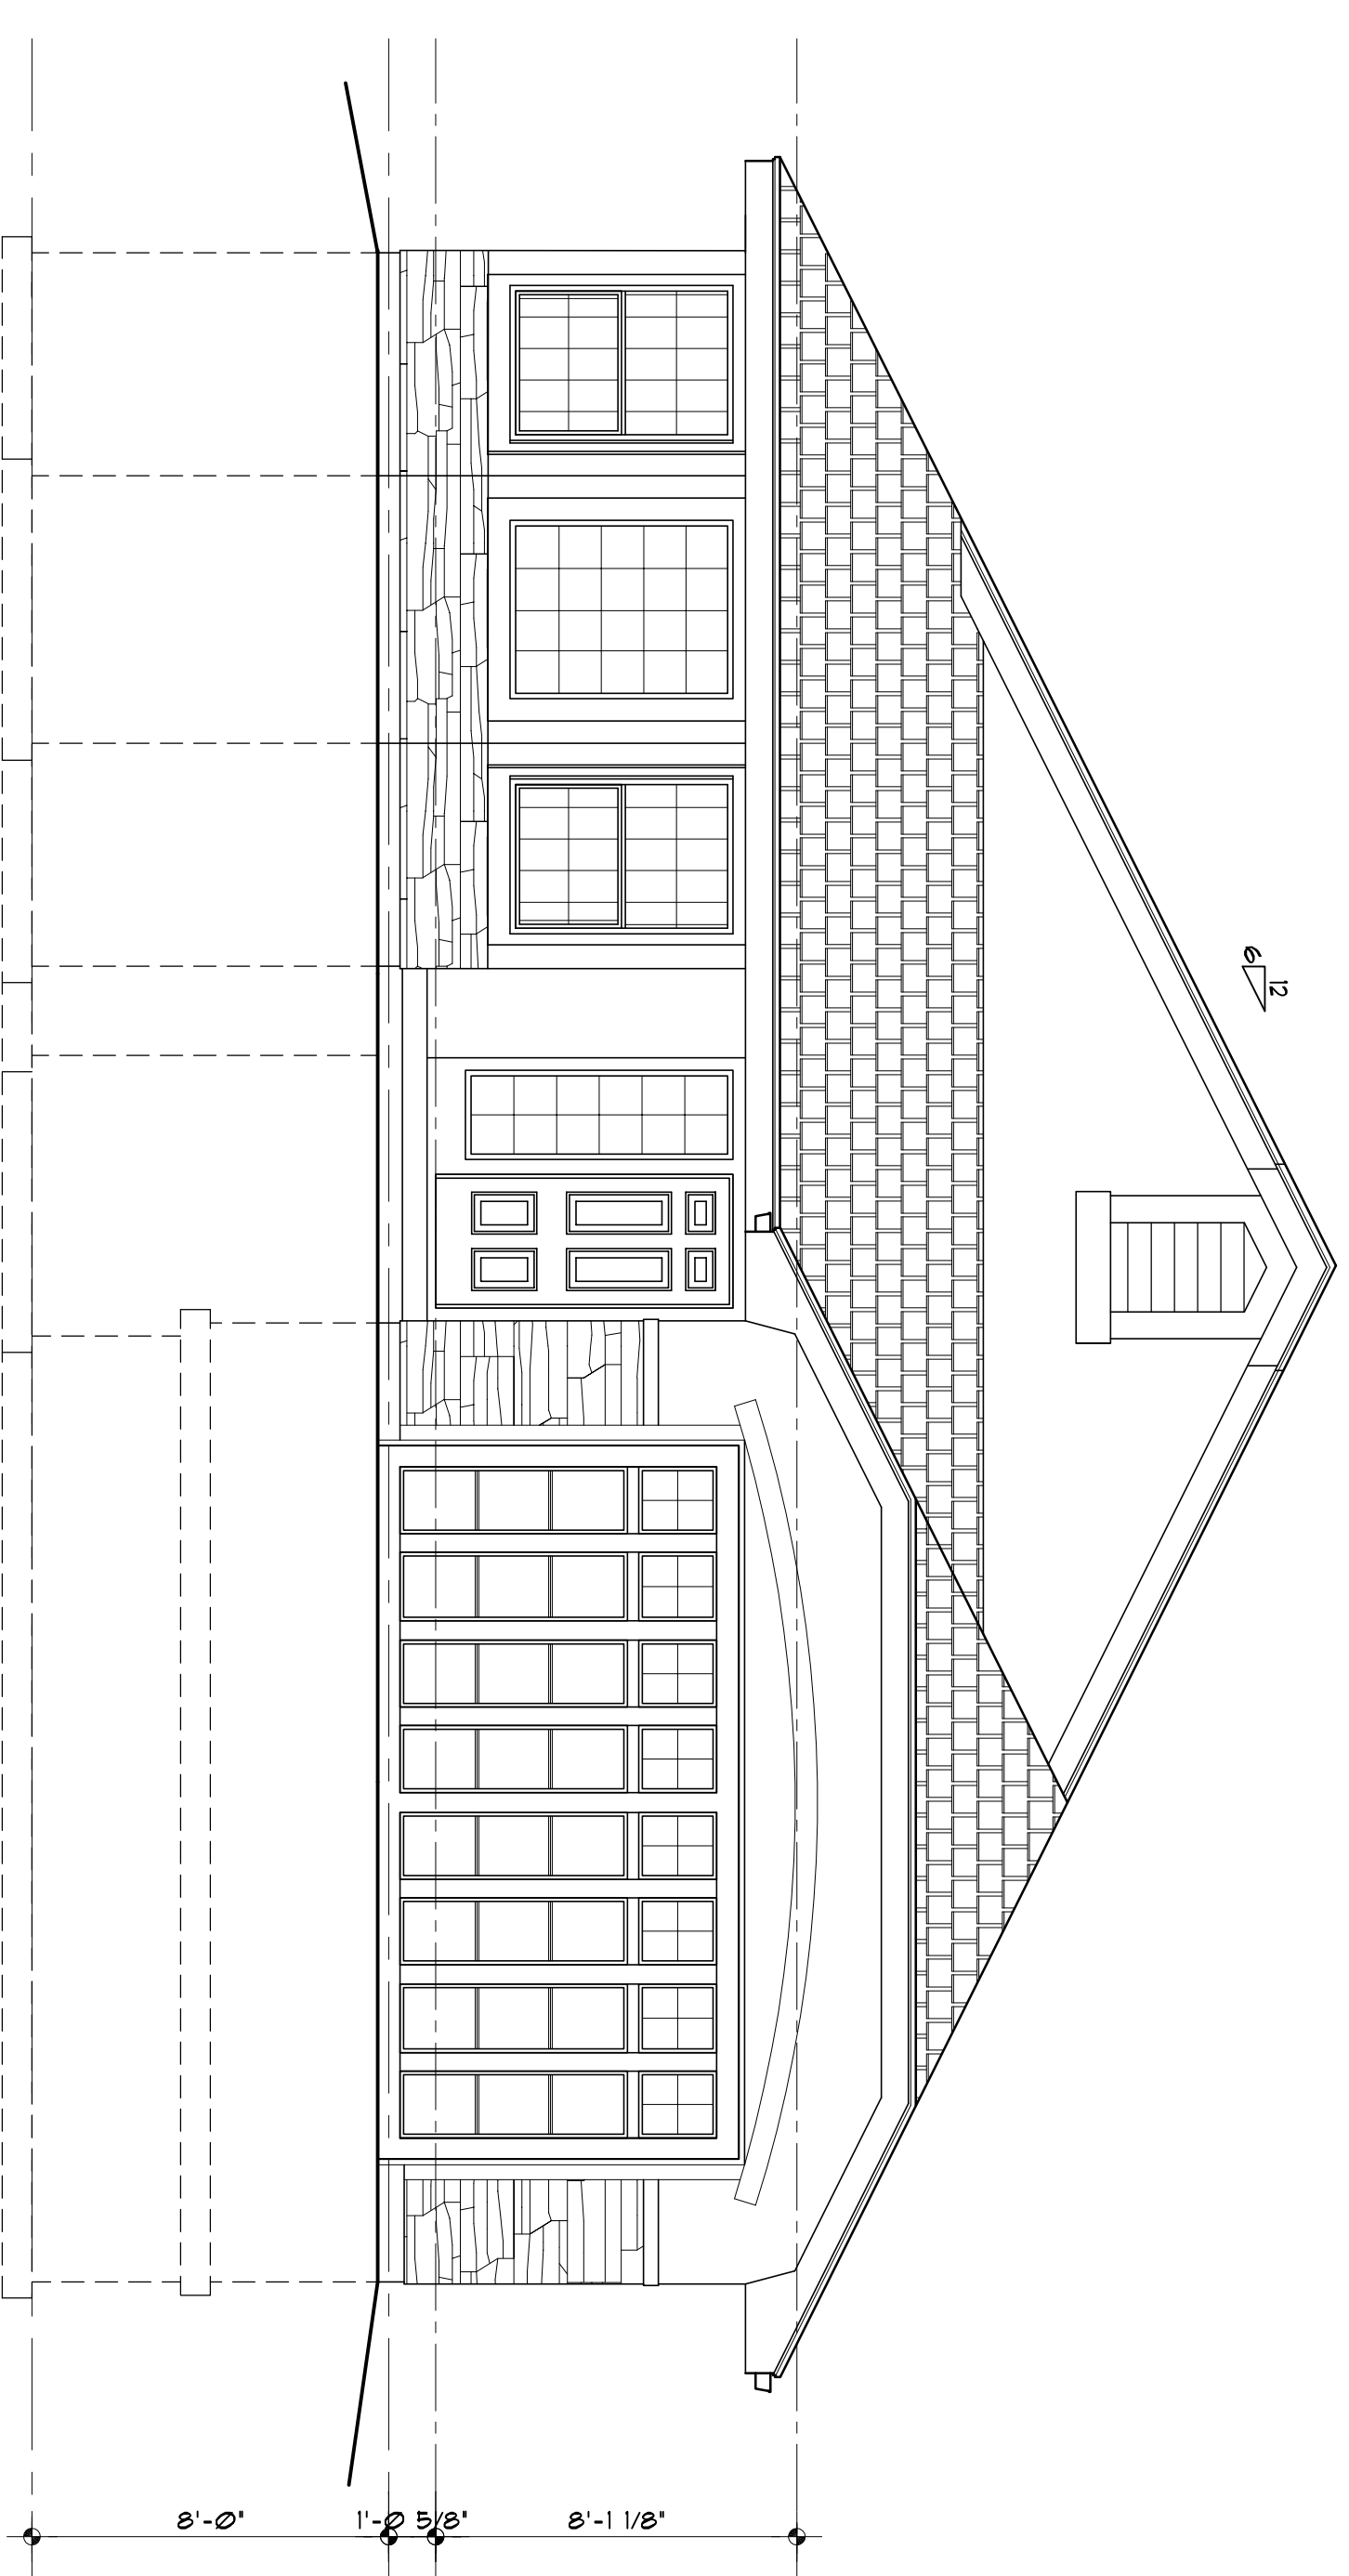

## FRONT ELEVATION

SCALE 1/4"=1'


PRELIMINARY REVIEW NOT FOR CONSTRUCTION

THE

# DUMONT 1730

CONTRACTOR  
**PREGIO  
CONSTRUCTION**

APPROXIMATE FLOOR AREAS:	
MAIN LEVEL area	1773 = sf
LOWER LEVEL area	1422 = sf
Garage area	510 = sf
Patio area	183 = sf

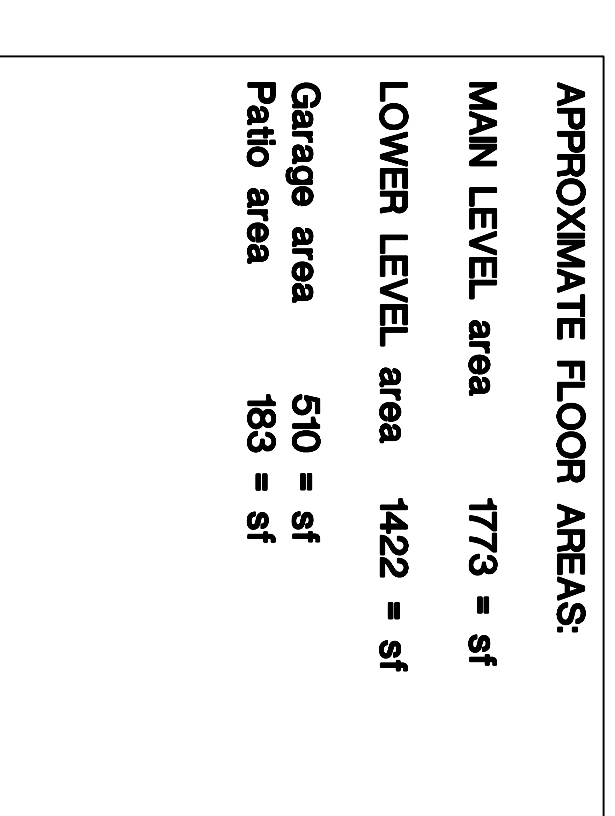

LGA STUDIOS

409 N. Tejon St. Suite 111  
Colorado Springs, CO. 80903  
Phone: 719.635.0880  
Fax: 719.636.1513  
LGAstudiosmail@comcast.com  
www.lgastudios.com

## ELEVATIONS

SCALE 1/4" = 1'

ADDRESS FILE#

PLOT 06/11/10